


C:\WINDOWS\DESKTOP\PROJECTS\883 MAIN STREET MCCALL FOUNDATION\883 EXISTING FLOOR PLAN 12-20-2022.DWG 11/23/22 11:03 AM

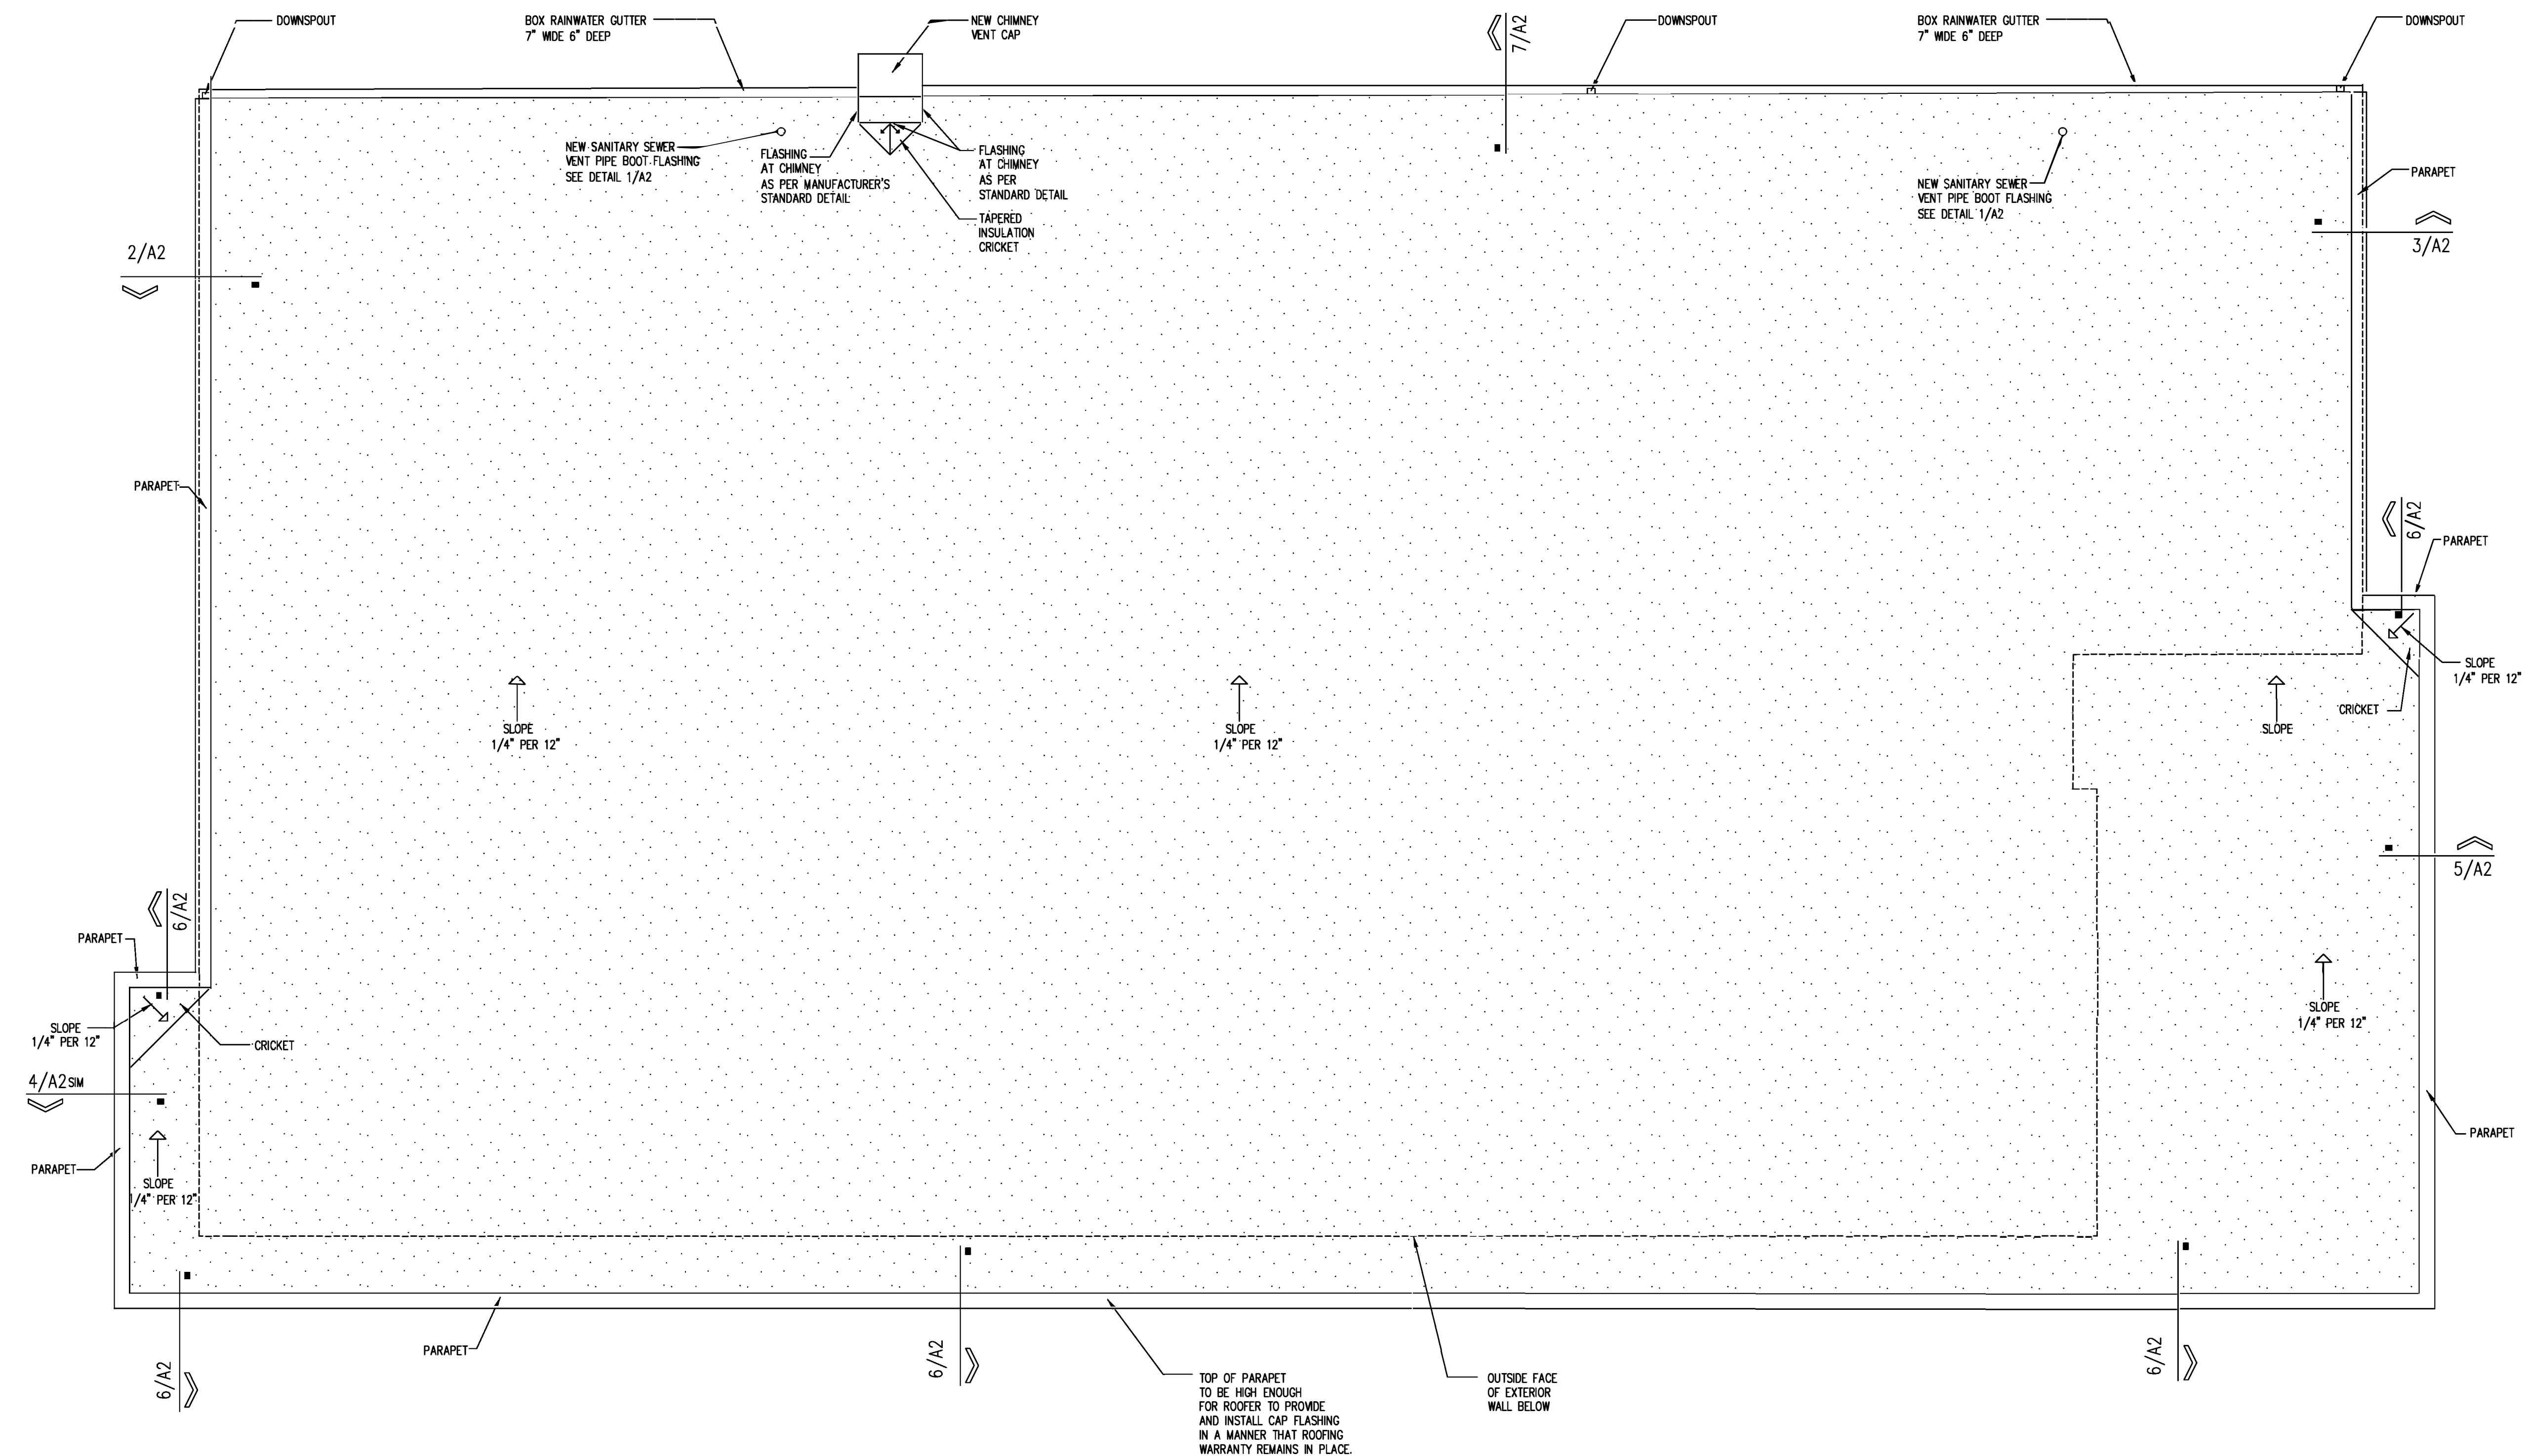

1 ROOF PLAN
A1 1/4"=1'-0"

TOP OF PARAPET TO BE HIGH ENOUGH FOR ROOFER TO PROVIDE AND INSTALL CAP FLASHING IN A MANNER THAT ROOFING WARRANTY REMAINS IN PLACE.

OUTSIDE FACE OF EXTERIOR WALL BELOW

REISSUED DRAWING 06-28-2024

| <p>ROOF REPLACEMENT PROJECT 883 MAIN STREET TORRINGTON, CT FOR McCall Foundation Inc.</p> | | | | | | | | | | | | | | | |
|--|----------------------------------|------|--|--|--|--|--|--|--|--|--|--|--|--|--|
| <p>Revisions:</p> <table border="1"> <thead> <tr> <th>Mark</th> <th>Date</th> </tr> </thead> <tbody> <tr><td> </td><td> </td></tr> <tr><td> </td><td> </td></tr> <tr><td> </td><td> </td></tr> <tr><td> </td><td> </td></tr> <tr><td> </td><td> </td></tr> <tr><td> </td><td> </td></tr> </tbody> </table> | Mark | Date | | | | | | | | | | | | | |
| Mark | Date | | | | | | | | | | | | | | |
| | | | | | | | | | | | | | | | |
| | | | | | | | | | | | | | | | |
| <p>Drawing Title: Roof Plan</p> | | | | | | | | | | | | | | | |
| <p>Date 06/28/2024 Scale 1/4"=1'-0" Job No. CDN.</p> | <p>Drawing No. A1</p> | | | | | | | | | | | | | | |
| <p>BOE STUDIO architects 19 Tioga Street Torrington, CT 06790 e-mail: boestudio1@optimum.net PHONE/FAX 860-489-3771</p> | | | | | | | | | | | | | | | |