




C:\WINDOWS\DESKTOP\PROJECTS\883 MAIN STREET FOUNDATION\883 EXISTING FLOOR PLAN 12-20-2022.DWG 11/23/22 11:03 AM

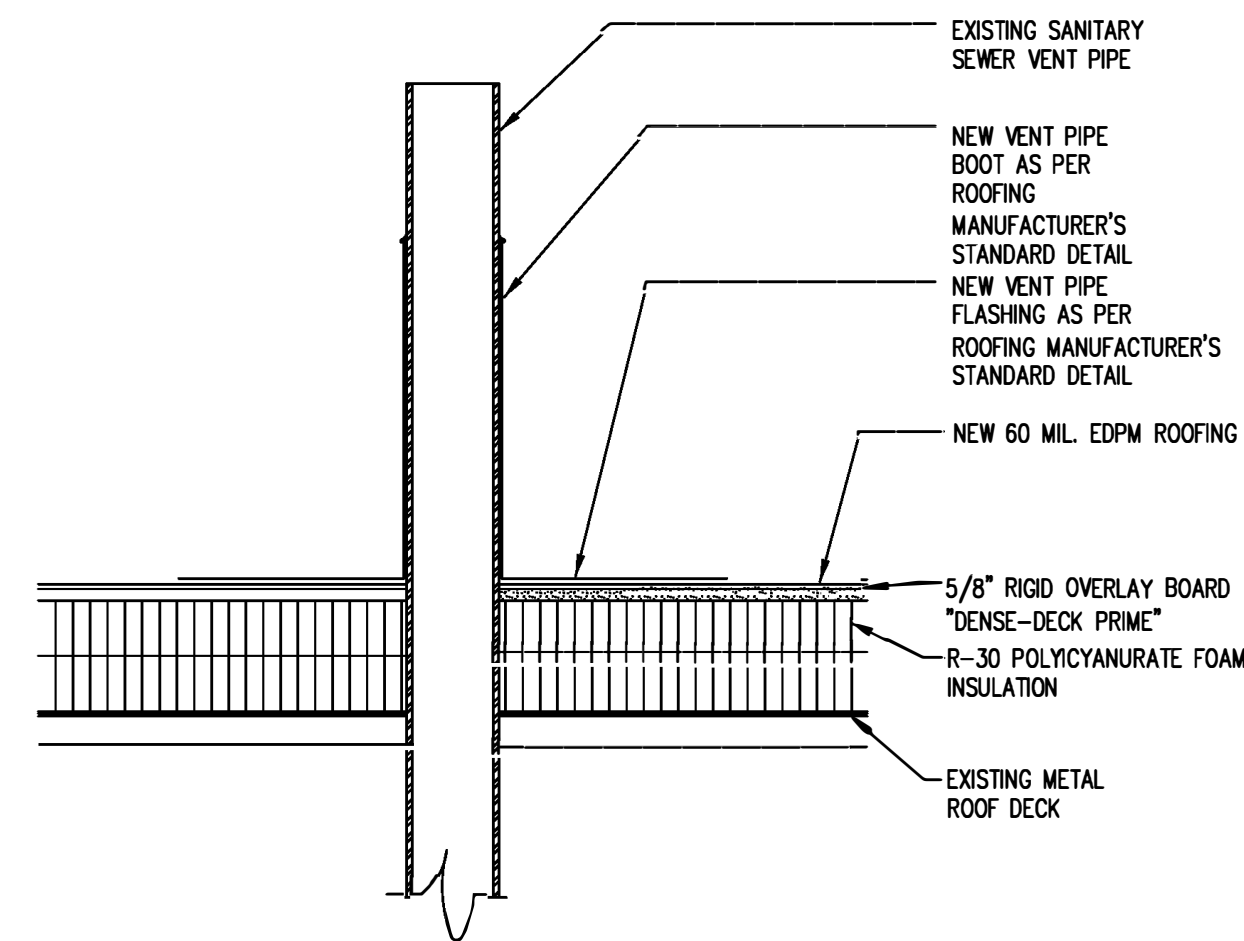


2 SANITARY SEWER VENT DETAIL
 A1 1.5"=1'-0"

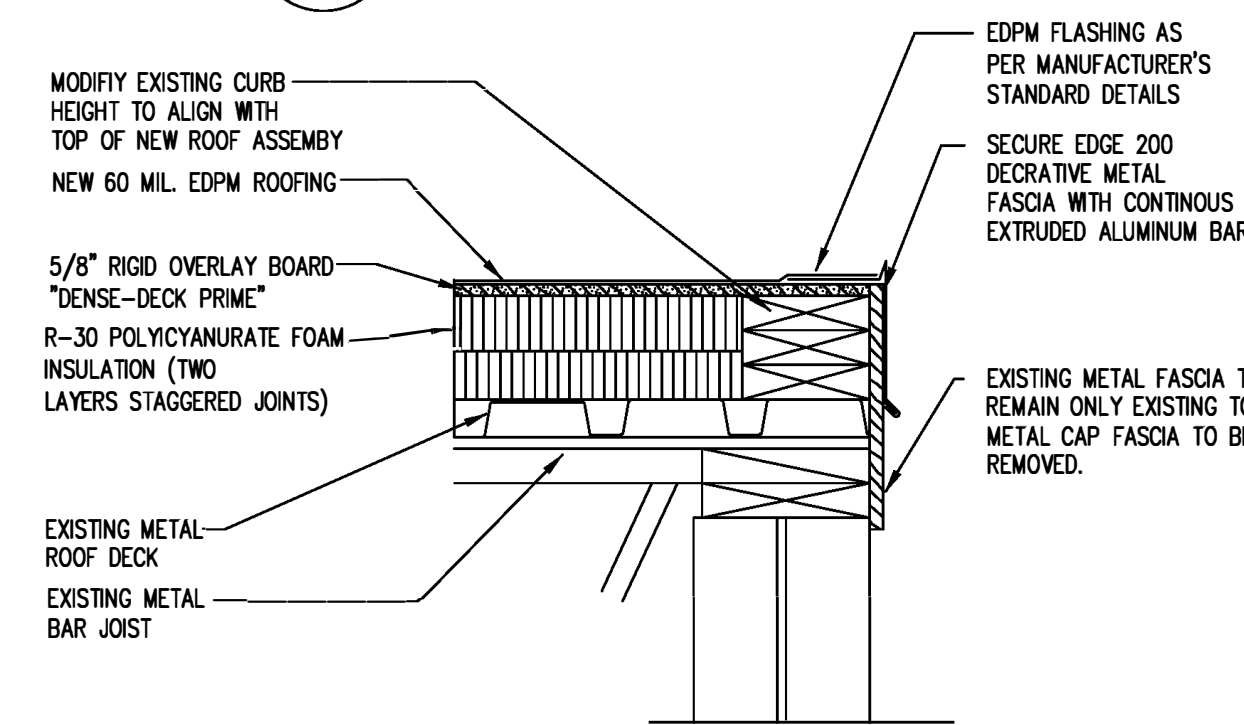


3 BEARING WALL ROOF CAP FLASHING
 A1 1.5"=1'-0"

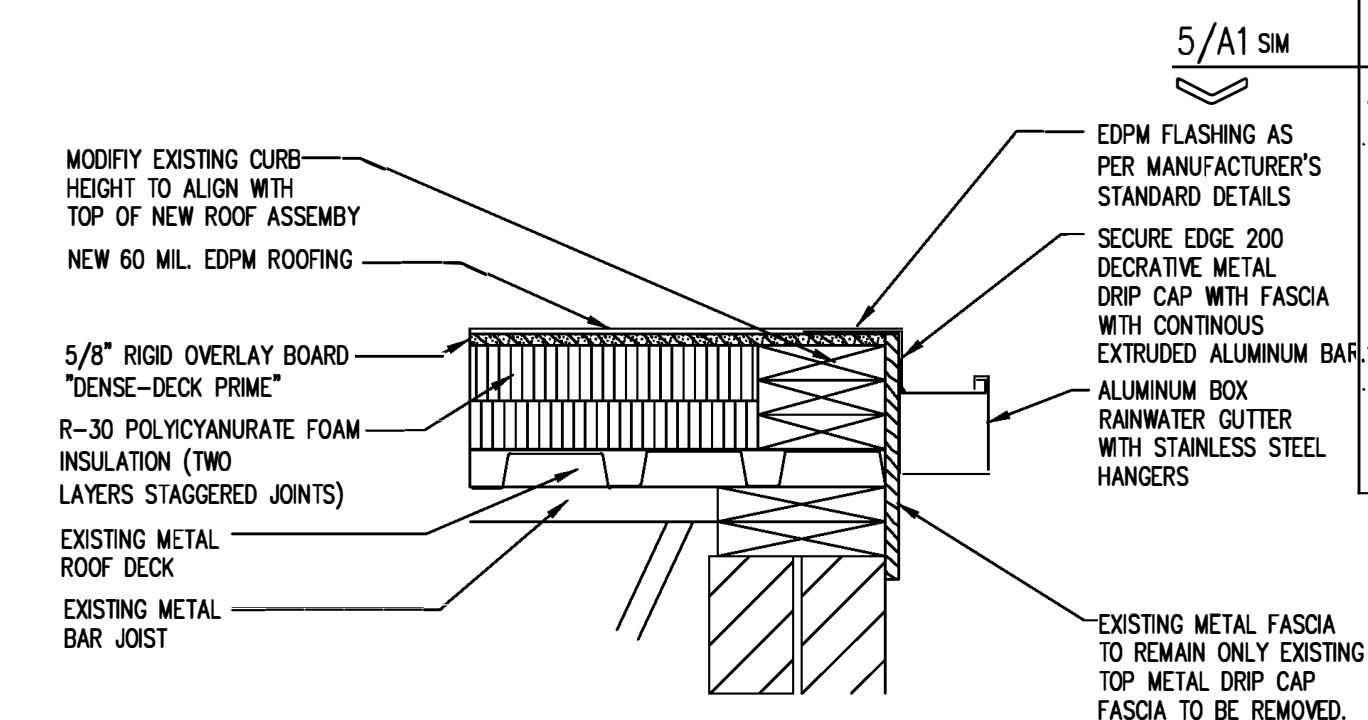


4 BEARING WALL ROOF CAP FLASHING WITH ROOF RAINWATER GUTTER
 A1 1.5"=1'-0"

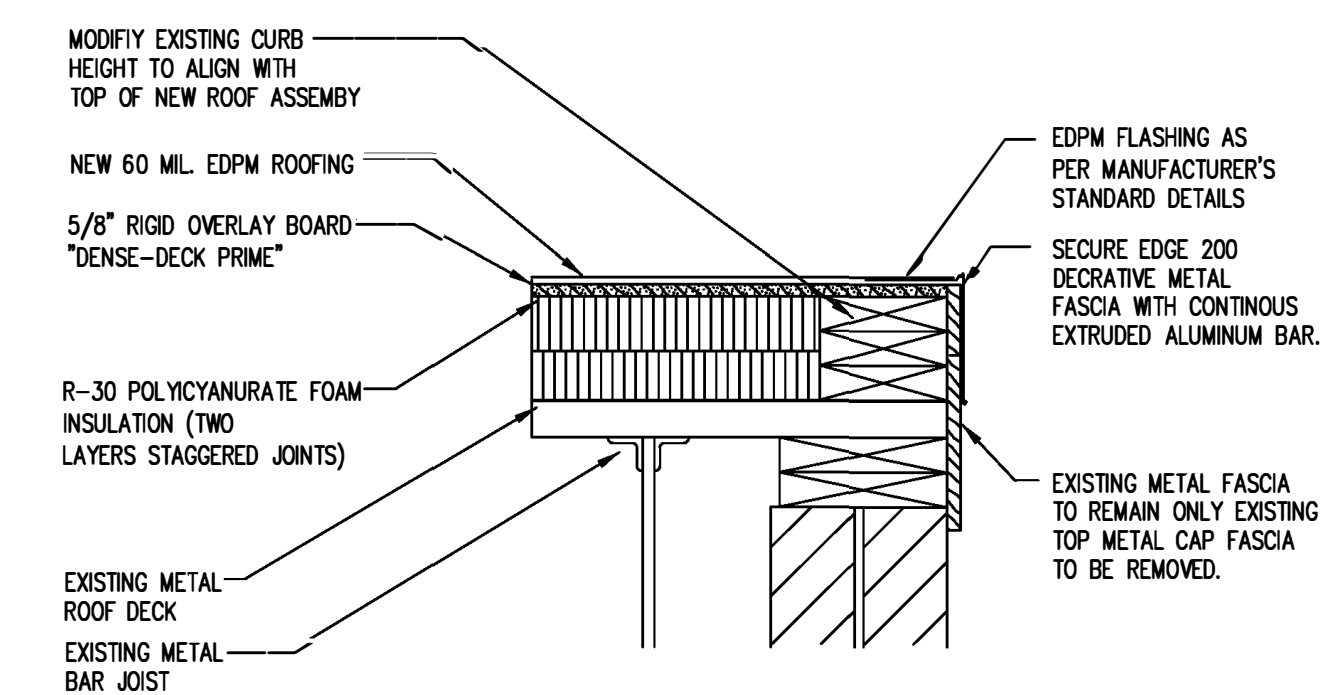

5 NON BEARING WALL CAP DETAIL
 A1 1.5"=1'-0"

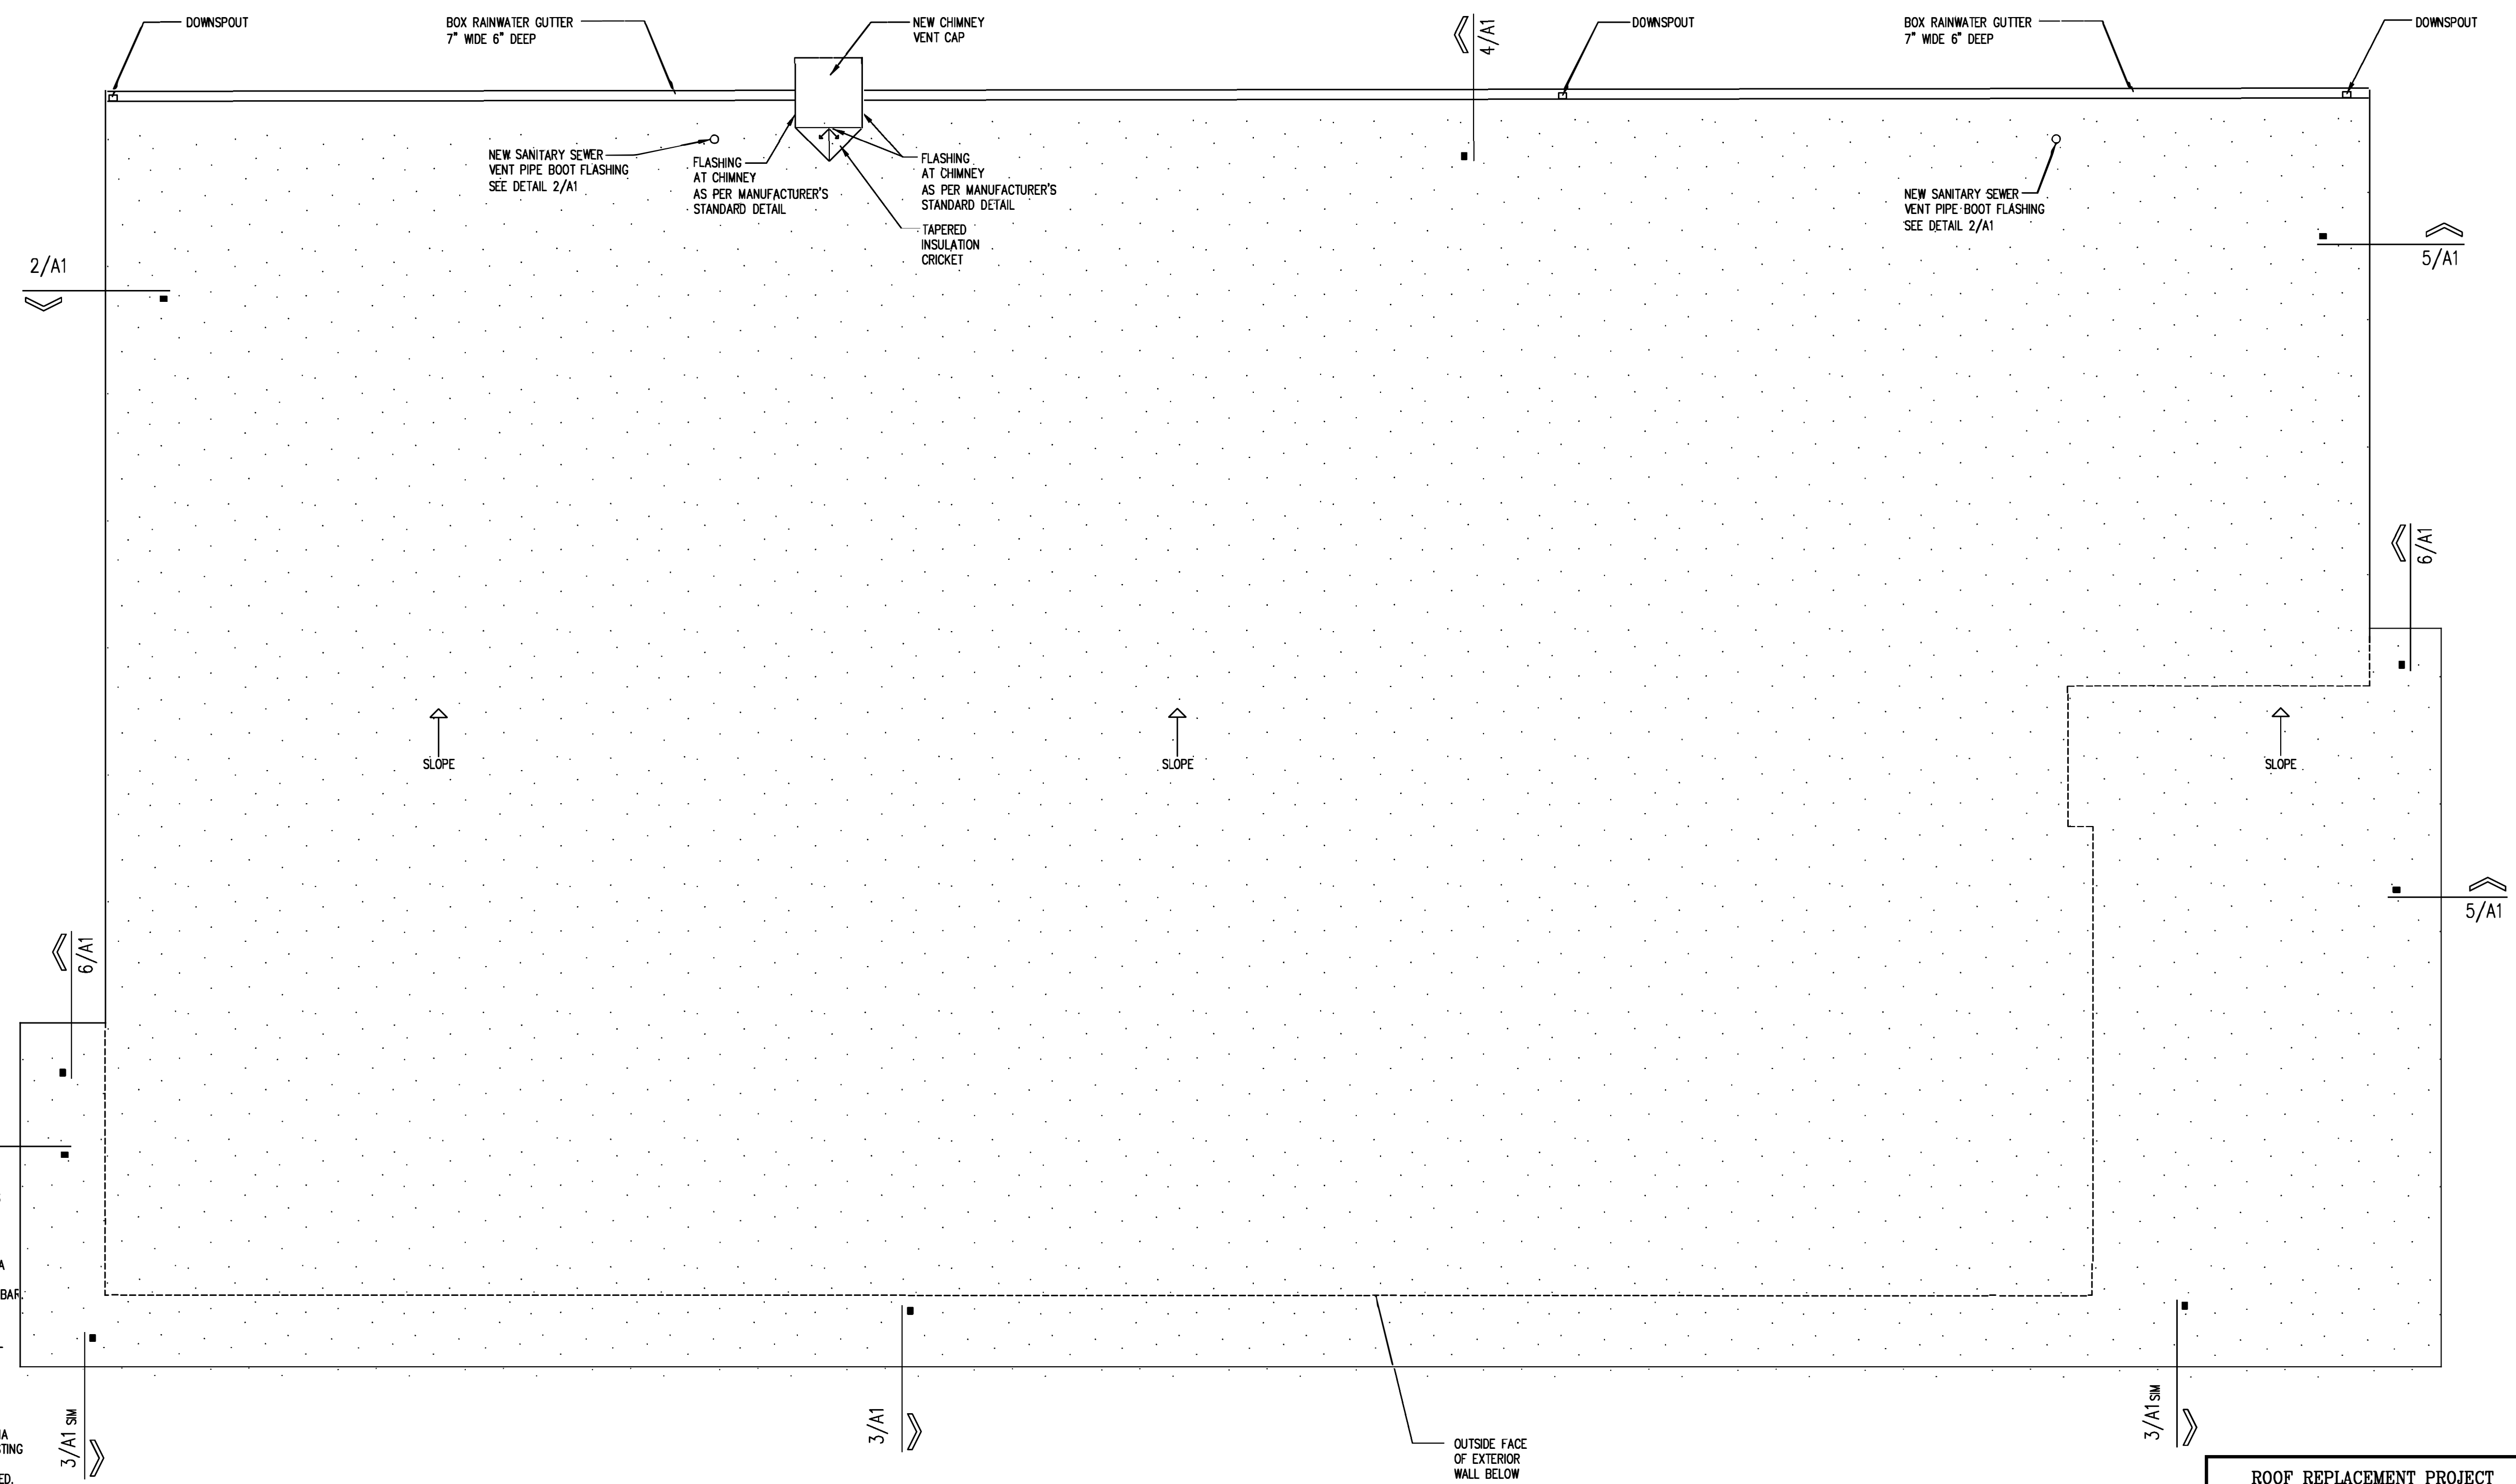

1 ROOF PLAN
 A1 1/4"=1'-0"

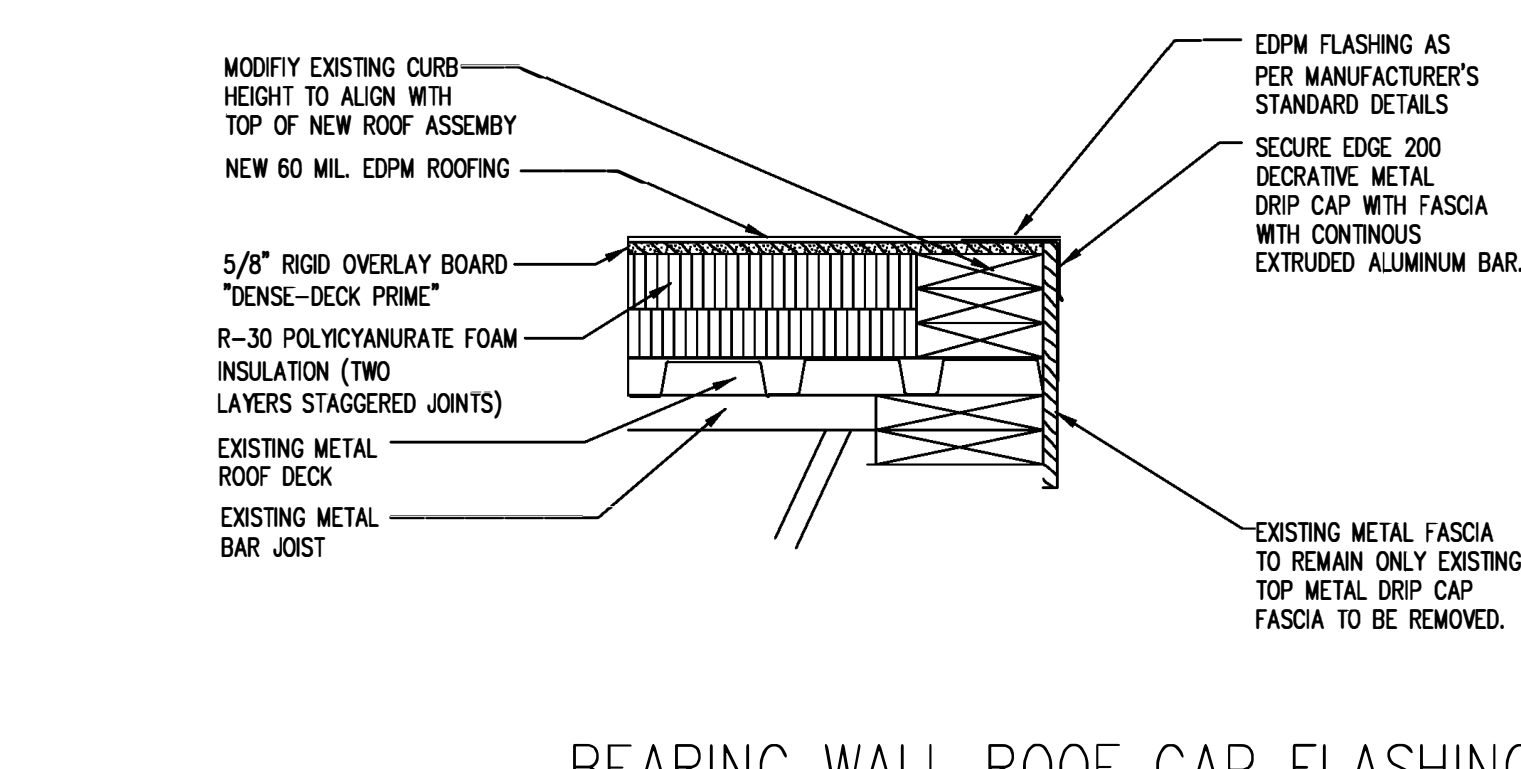

6 BEARING WALL ROOF CAP FLASHING WITH ROOF RAINWATER GUTTER
 A1 1.5"=1'-0"


ROOF DEMOLITION NOTES: REMOVE EXISTING EDPM ROOF AND UNDERLAYMENT BACK TO ROOF DECK, REMOVE EXISTING RAINWATER GUTTERS AND DOWNSPOUTS, REMOVE ROOF CAP FLASHING.

PROTECT ALL OPEN AREAS OF ROOF AS REQUIRED TO PREVENT WATER INFILTRATION INTO BUILDING. DO NOT REMOVE ANYMORE EXISTING ROOFING THAN CAN BE MADE WEATHER TIGHT AT THE END OF THE DAY.

CONTRACTOR TO REMOVE ALL DEBRIS FROM SITE. COORDINATE DUMPSTER LOCATION WITH OWNER.

ROOF REPLACEMENT PROJECT
 883 MAIN STREET
 TORRINGTON, CT
 FOR
 McCall Foundation Inc.

Mark	Date

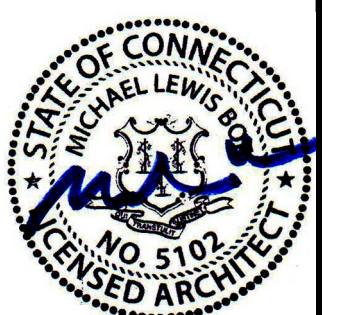

Drawing Title:
 Roof Plan
 Roof Details
 Date 12/04/2024
 Scale 1/4"=1'-0"
 Job No.
 CDN.
 Drawing No.
A1

BOE STUDIO
 architects
 19 Tioga Street Torrington, CT 06790
 e-mail: boestudio1@optimum.net
 PHONE: 860-307-6816