
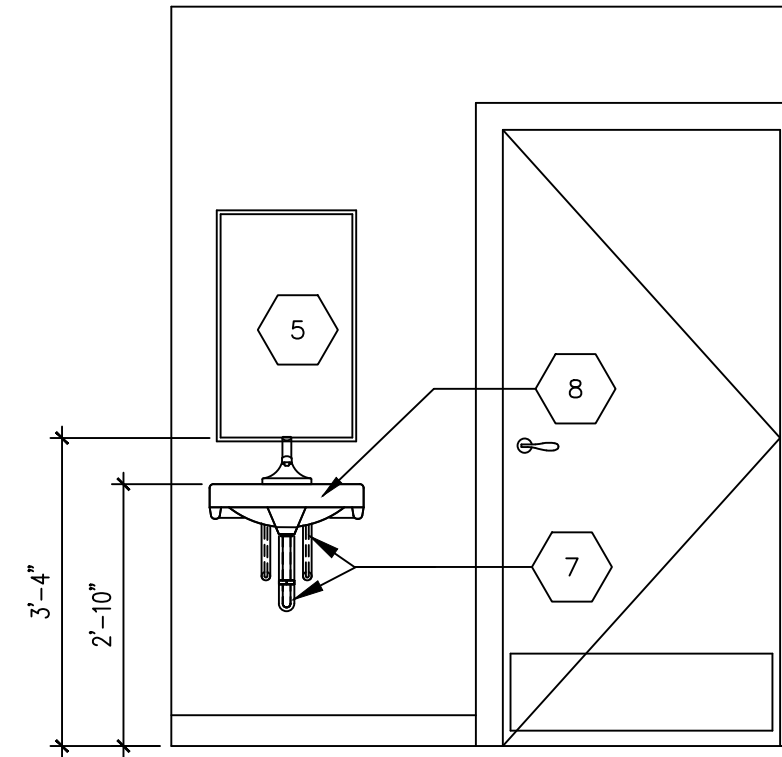
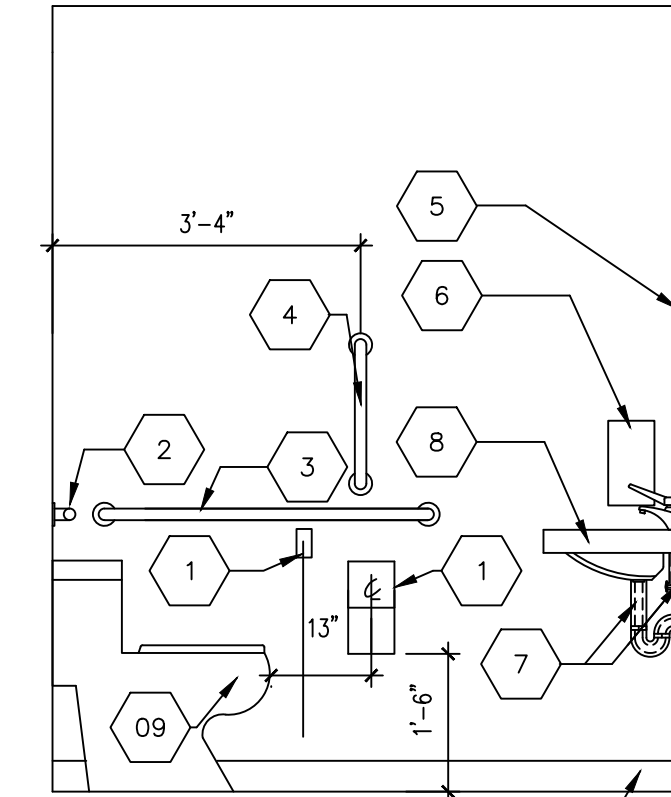
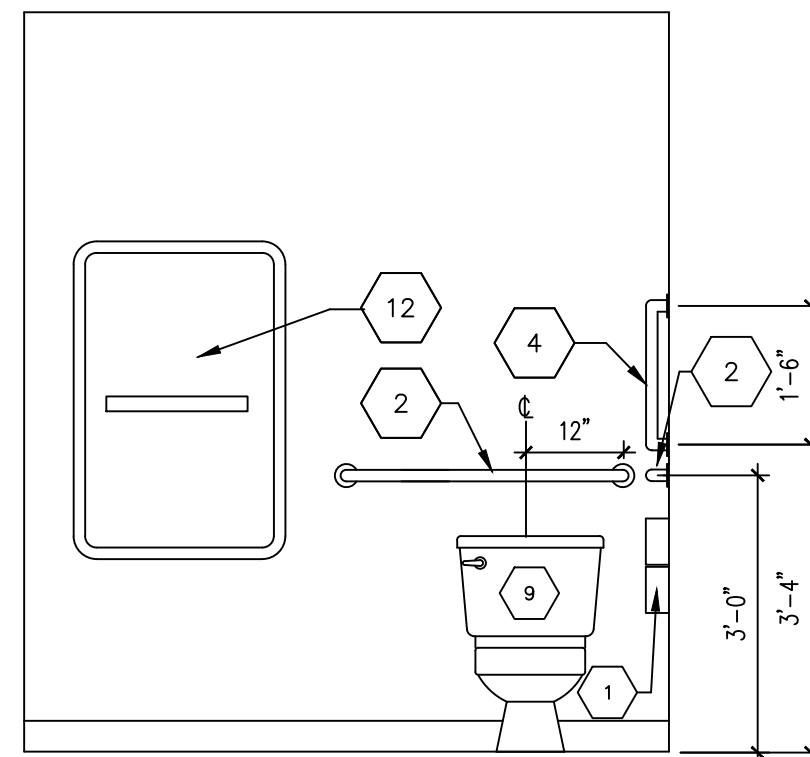
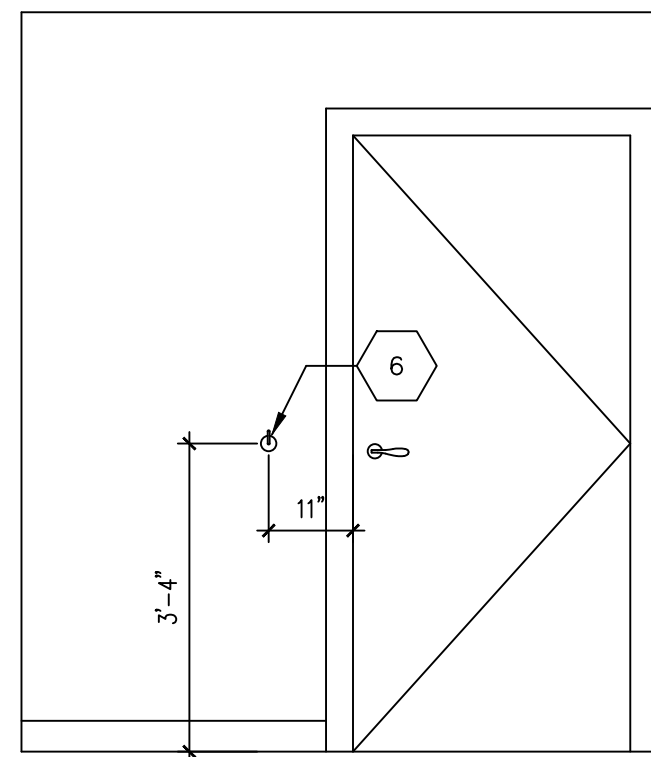






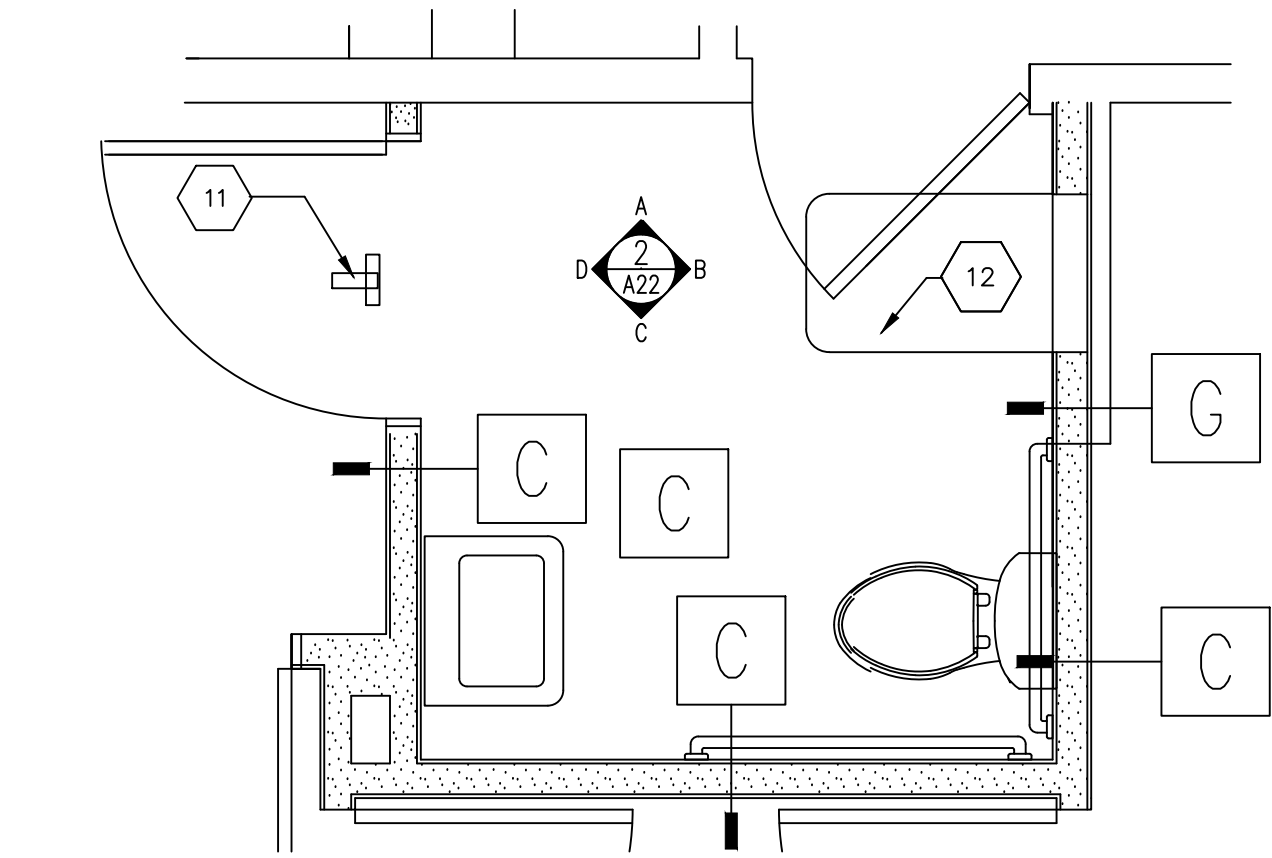


ACCESSORY LEGEND

- 1 BOBRICK B-288 TOILET TISSUE DISPENSER
- 2 BACK WALL HORIZONTAL GRAB BAR BOBRICK # B-6806.99x36
- 3 SIDE WALL HORIZONTAL GRAB BAR BOBRICK # B-6806.99x42
- 4 SIDE WALL GRAB BAR VERTICAL: MOUNT AT 3'-4" AFF TO CENTERLINE OF BOTTOM BRACKET. BOBRICK # B-6806.99x18
- 5 MIRROR: 18" x 36", 40" AFF.
- 6 COAT HOOK: BOBRICK B-7671
- 7 EXPOSED PIPES: WATER SUPPLY AND SANITARY SEWER DRAIN PIPES UNDER LAVATORY SHALL BE INSULATED. THERE SHALL BE NO ABRASIVE SURFACES UNDER LAVATORIES.
- 8 WALL HUNG ADA CERTIFIED LAVATORY ADA FAUCET LEVER HANDLE CONTROL. AMERICAN STANDARD 9140.047 LAVATORY SINK. FAUCET MOEN MODEL # 6810, CHROME
- 09 TOILET: STERLING CIMARRON K-5310 COMFORT HEIGHT, WHITE (0), ELONGATED OPEN FRONT SEAT
- 10 ELECTRICAL OUTLET PULL CHORD HORN/SWITCH: TERMINATE CHORD 12" AFF
- 11 HORN/SWITCH 7'-0" AFF.
- 12 KOALA CARE KB311-MBLK VERTICAL STAINLESS STEEL RECESSED BABY CHANGING STATION MOUNT AS PER MANUFACTURERS DIRECTIONS






1 ACCESSIBLE UNISEX BATHROOM [117] PLAN
A22 1/2"=1'-0"

2 ELEVATIONS ACCESSIBLE UNISEX BATHROOM [117]
A22 1/2"=1'-0"

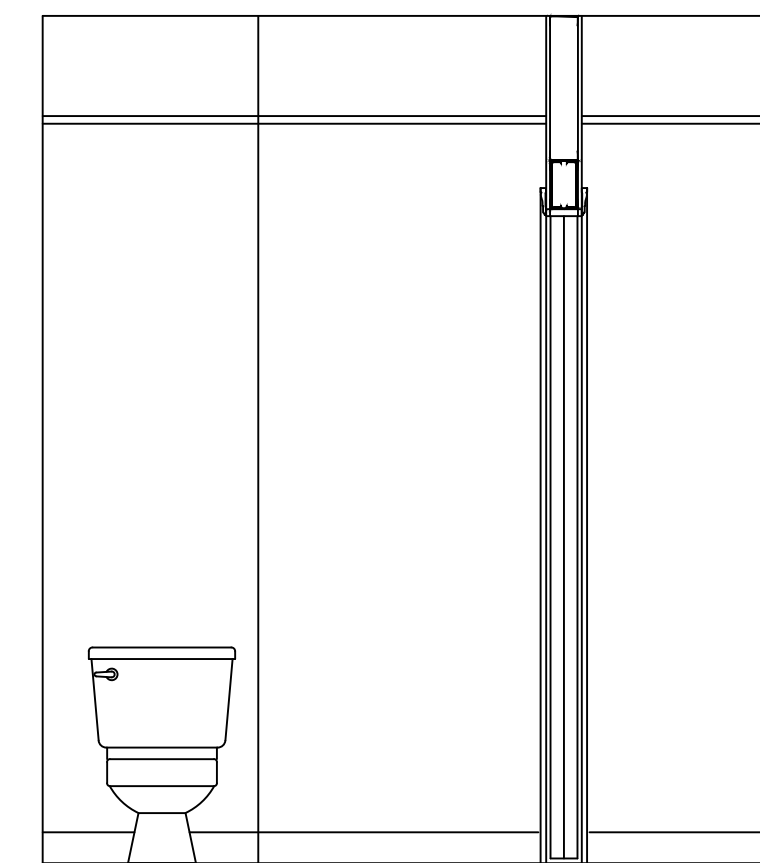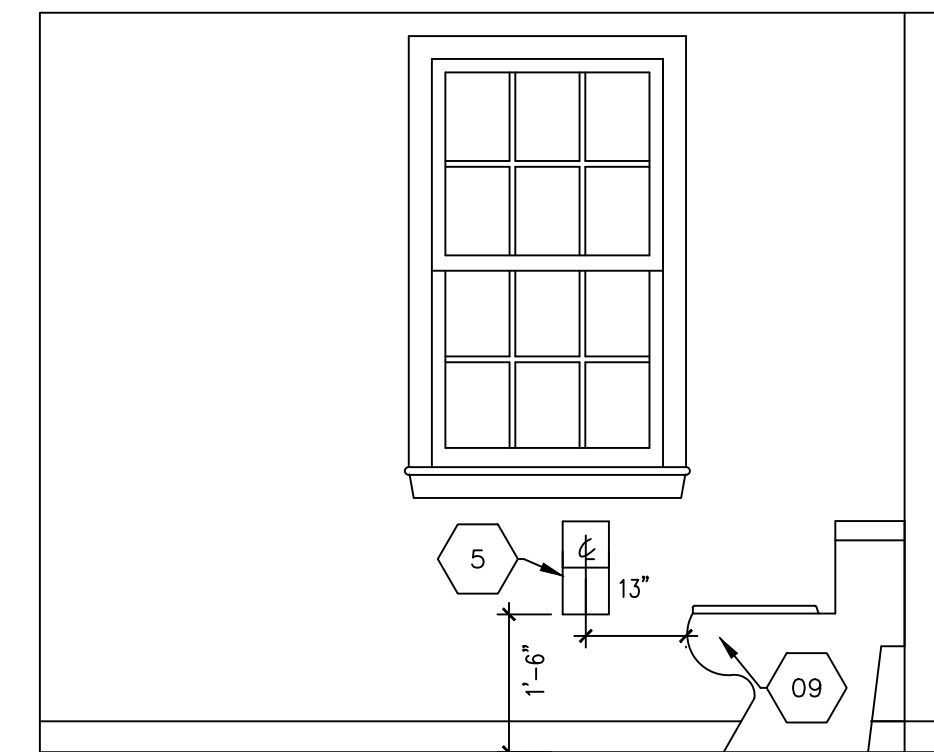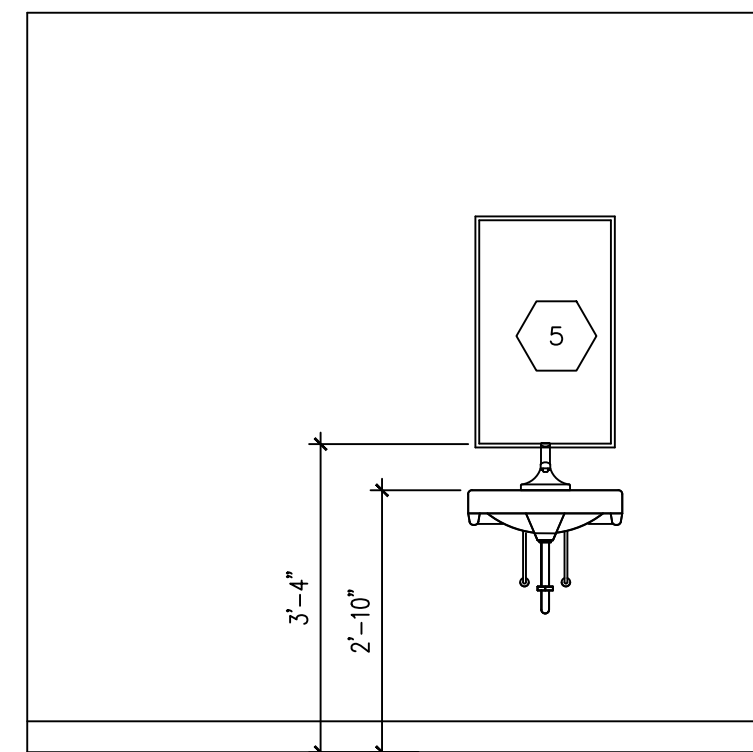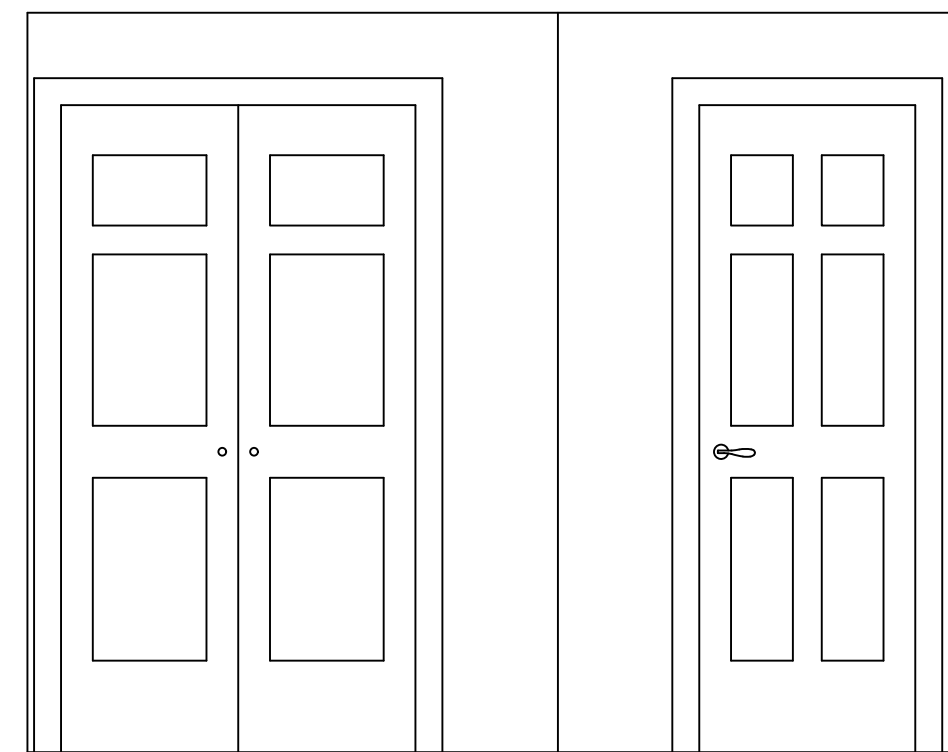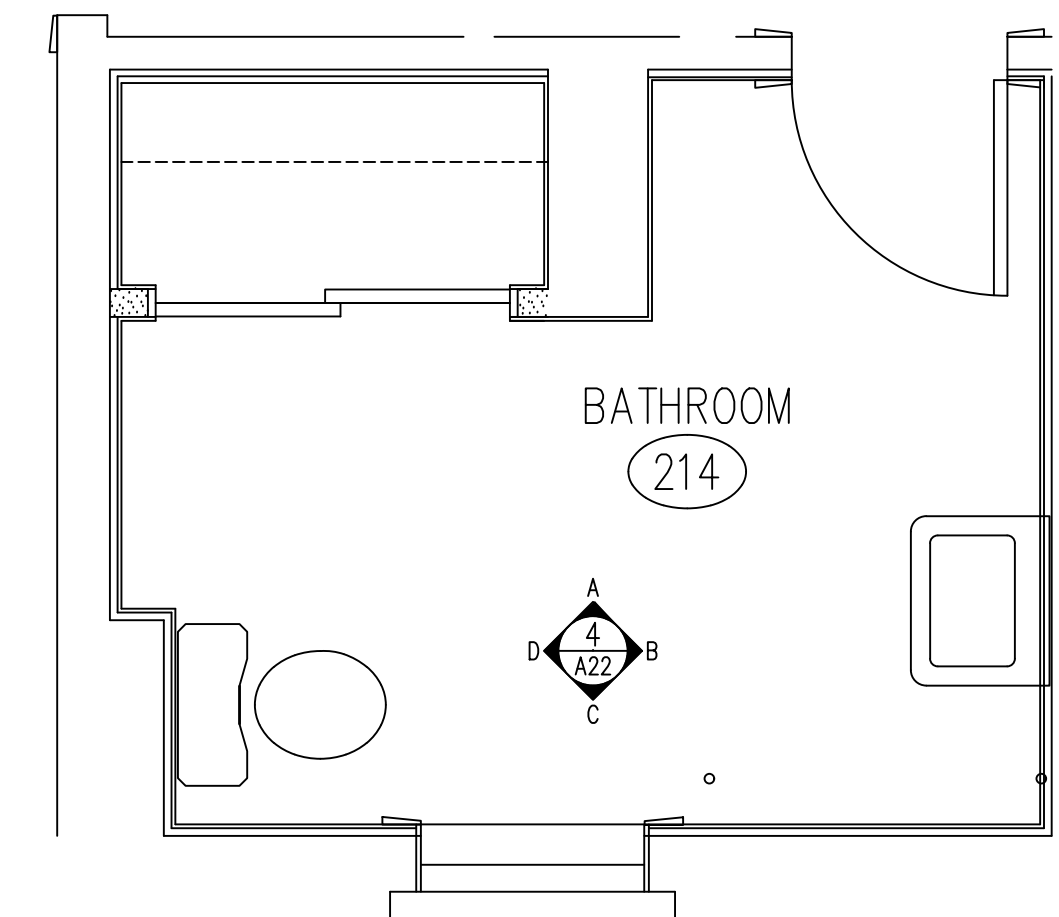

3 UNISEX BATHROOM [214] PLAN
A22 1/2"=1'-0"

4 UNISEX BATHROOM[214] ELEVATIONS
A22 1/2"=1'-0"

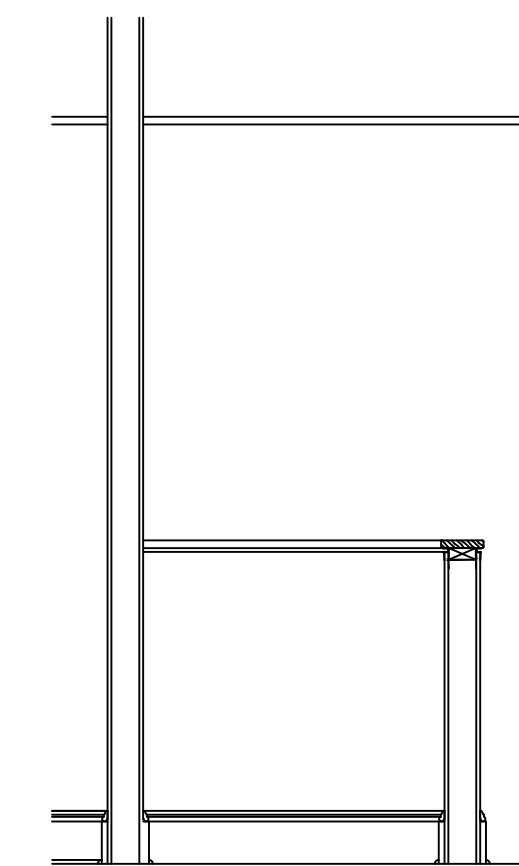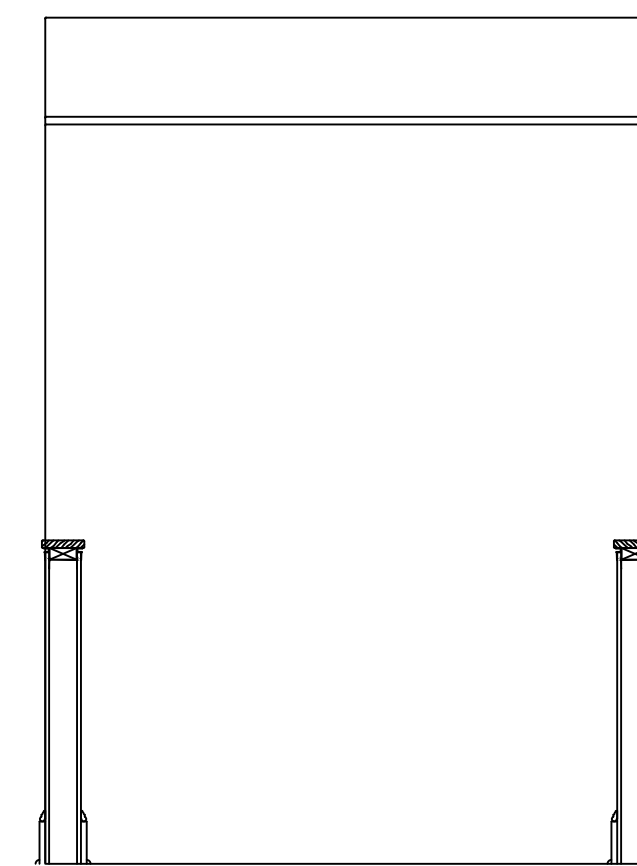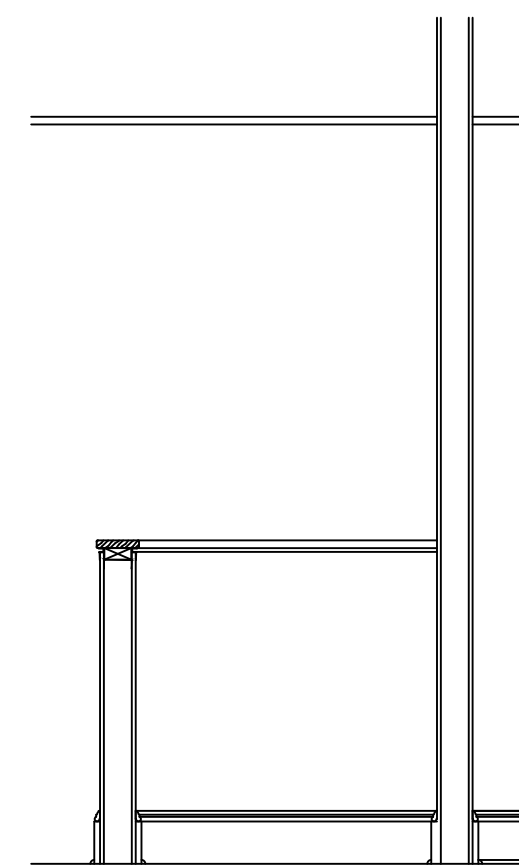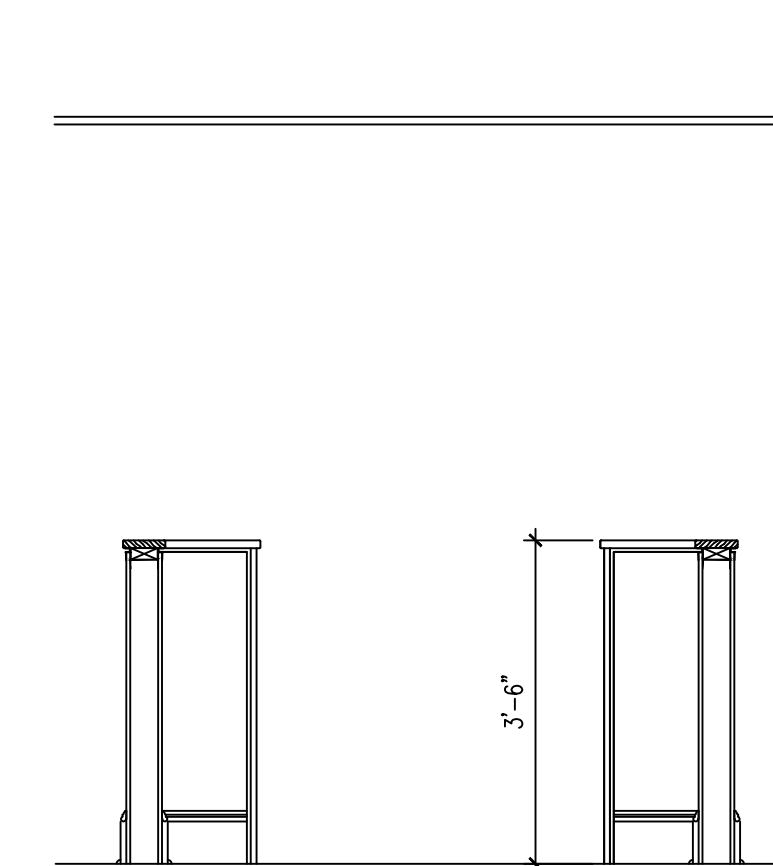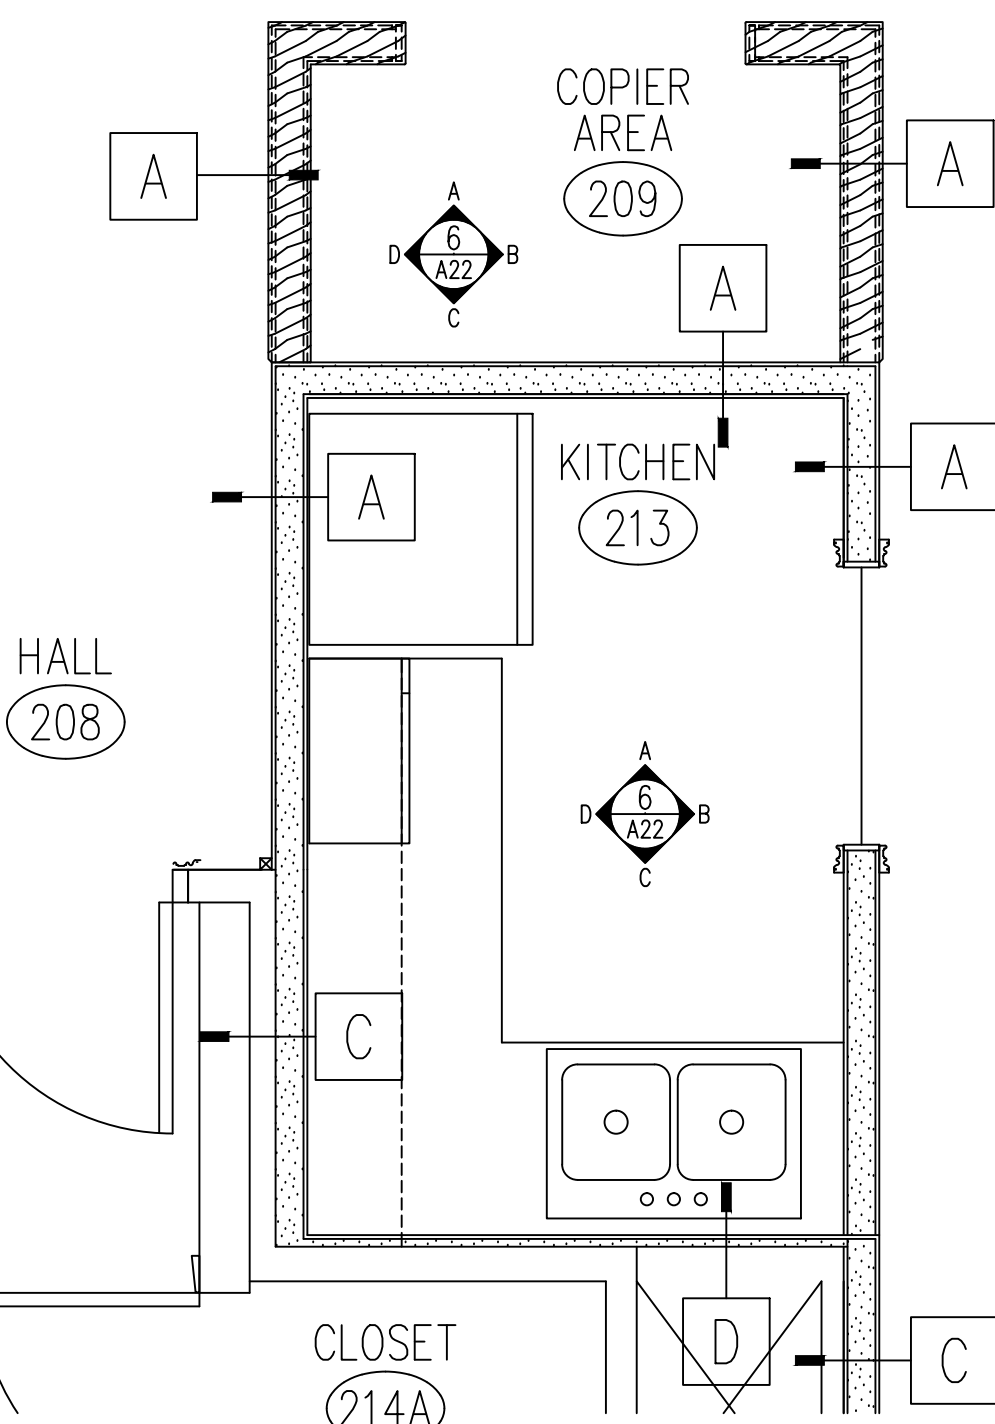

5 KITCHEN COPY AREA PLAN
A22 1/2"=1'-0"

6 COPIER AREA 209 ELEVATIONS
A22 1/2"=1'-0"

REMODEL	
263 MIGEON AVENUE TORRINGTON, CT	
FOR McCALL FOUNDATION, INC.	
Revisions:	
Mark	Date
A	10-23-2025
Drawing Title: ACCESSIBLE BATHROOM 119 PLANS AND ELEV. BASEMENT FLOOR PLAN	
Date	06-07-2025
Scale	1/4"=1'-0"
Job No.	
CDN.	
Drawing No. A22	
BOE STUDIO. architects	
19 Tioga Street Torrington, CT 06790	
e-mail: boestudio1@optimum.net	
PHONE/FAX 860-307-6816	