
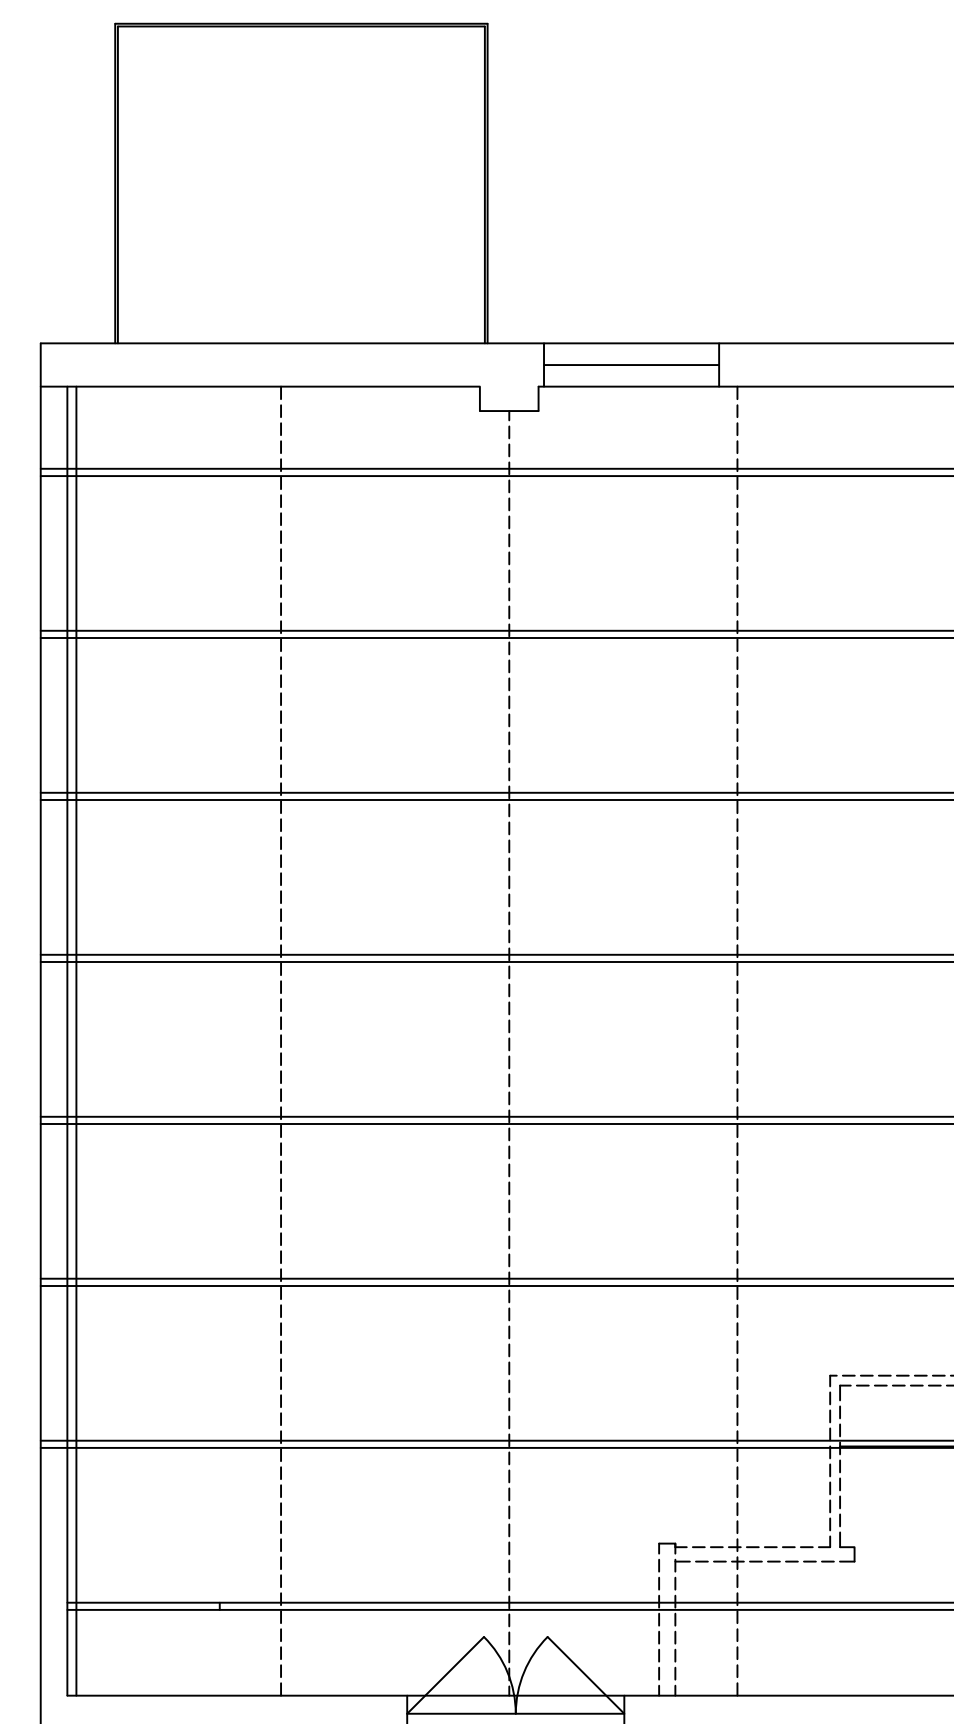


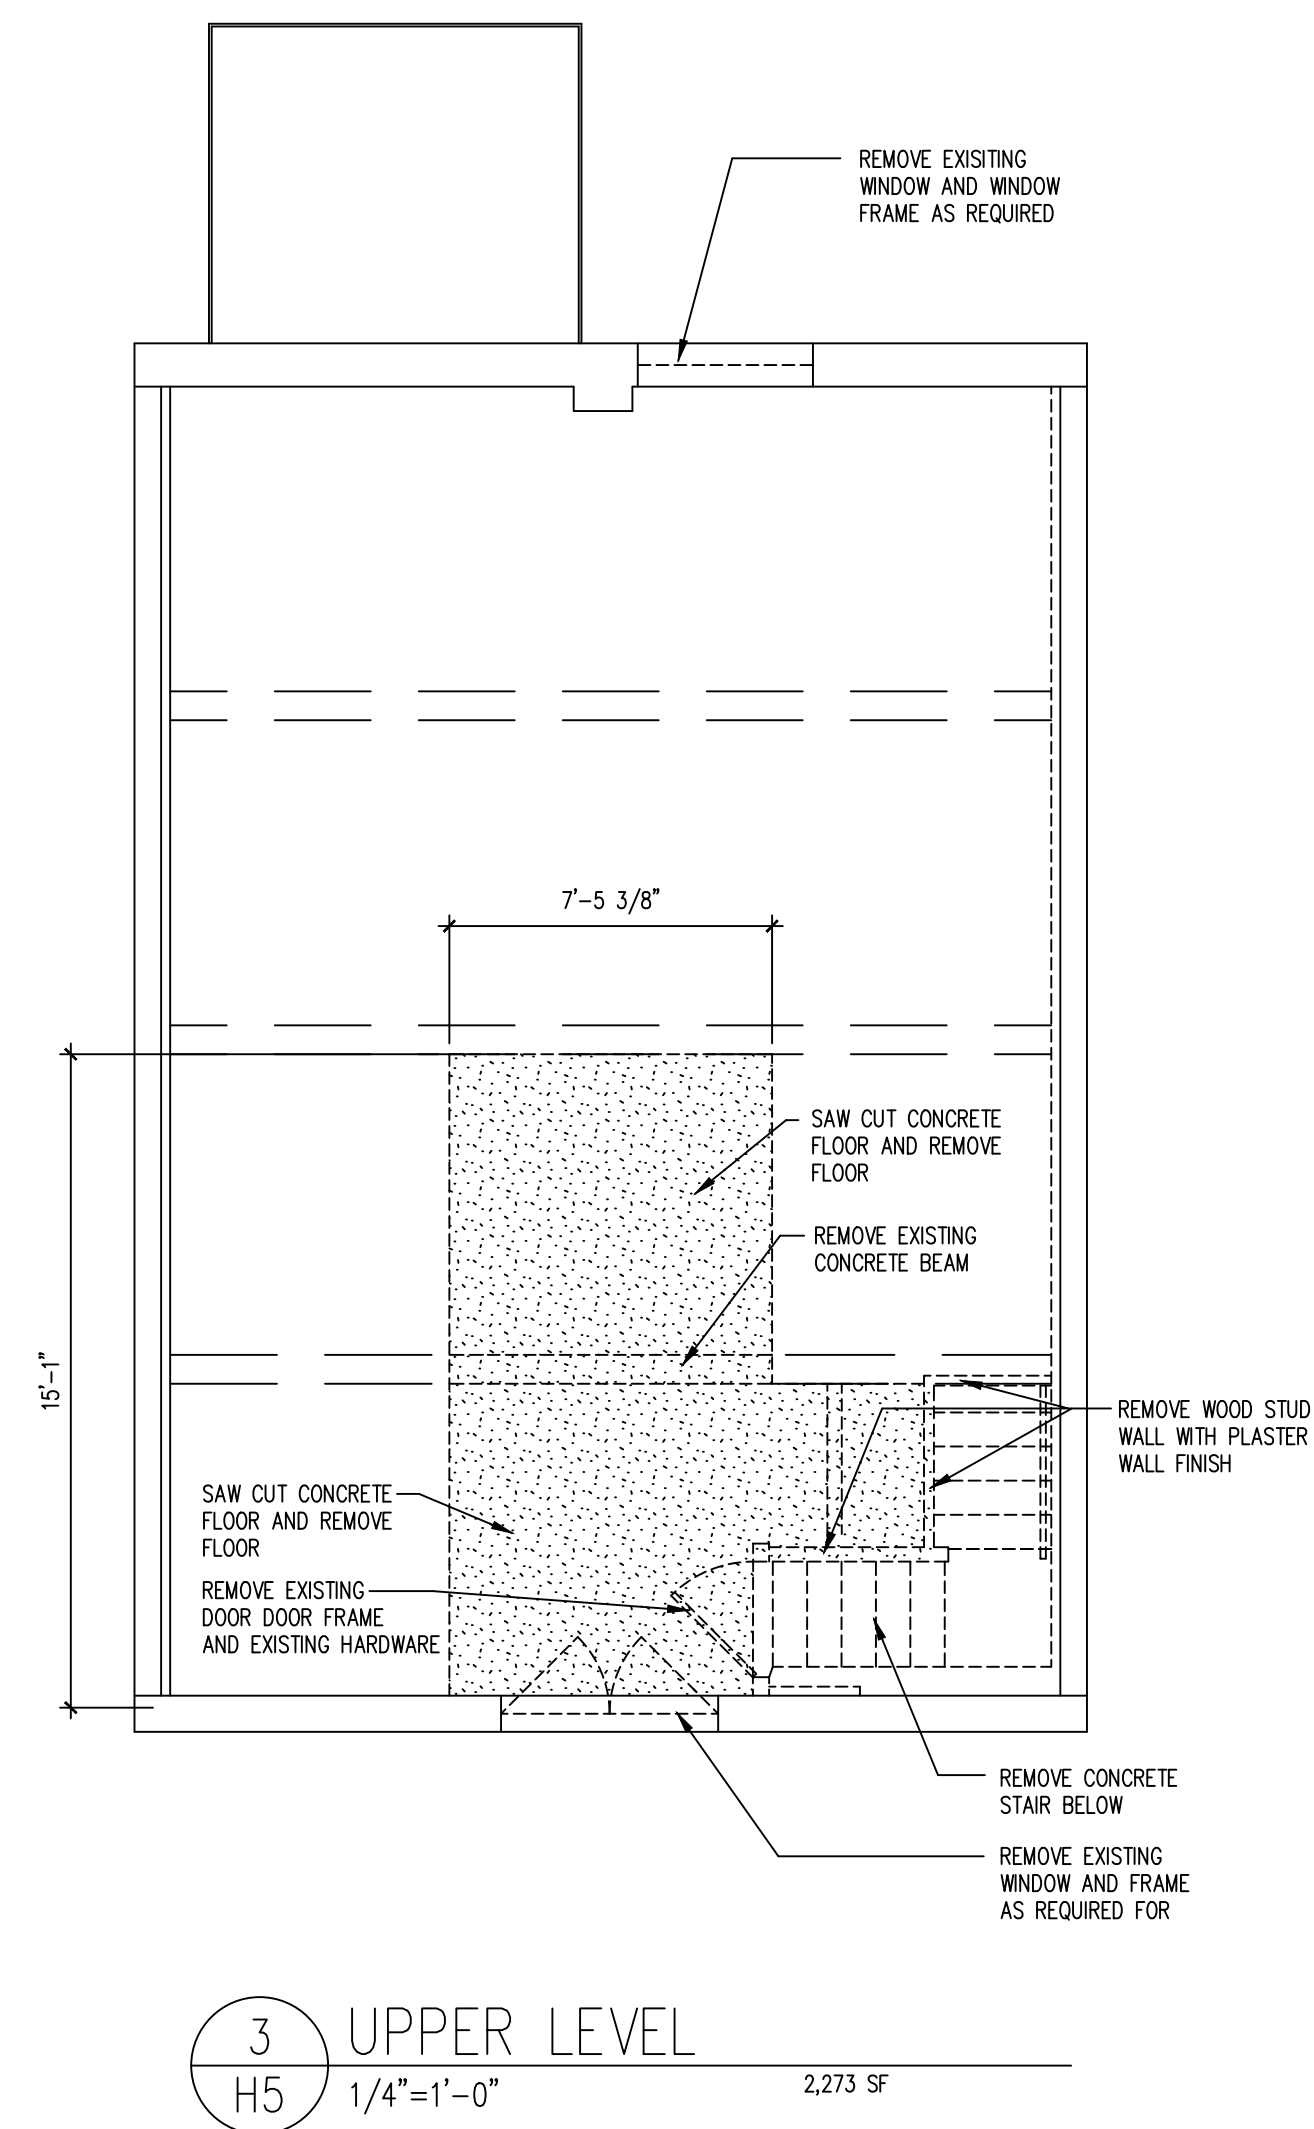

REMODEL 2633 MICEAN AVENUE TORRINGTON, CT FOR McCALL FOUNDATION, INC.																		
Revisions:	<table border="1" style="width: 100%; border-collapse: collapse;"> <thead> <tr> <th style="width: 50%; padding: 5px;">Mark</th> <th style="width: 50%; padding: 5px;">Date</th> </tr> </thead> <tbody> <tr><td style="height: 20px;"> </td><td> </td></tr> </tbody> </table>	Mark	Date															 Cleaner environment. Safer workplaces. www.enviromedservices.com EnviroMed Services, Inc. 470 Murdock Avenue Meriden, CT 06450
Mark	Date																	
Drawing Title:																		
STUDIO DEMOLITION LEAD ABATEMENT																		
Date Scale Job No. e-mail CDN.	10-29-2025 1/4"=1'-0" 	Drawing No. H5																
B. STUDIO. a r c h i t e c t s 19 Tioga Street e-mail: PHONE/FAX Torrington, CT 06790 boestudio1@optimum.net 860-307-6816																		